




#209-212 Main Street
 Penticton,
 British Columbia
 V2A 5B2
 250.770.1104

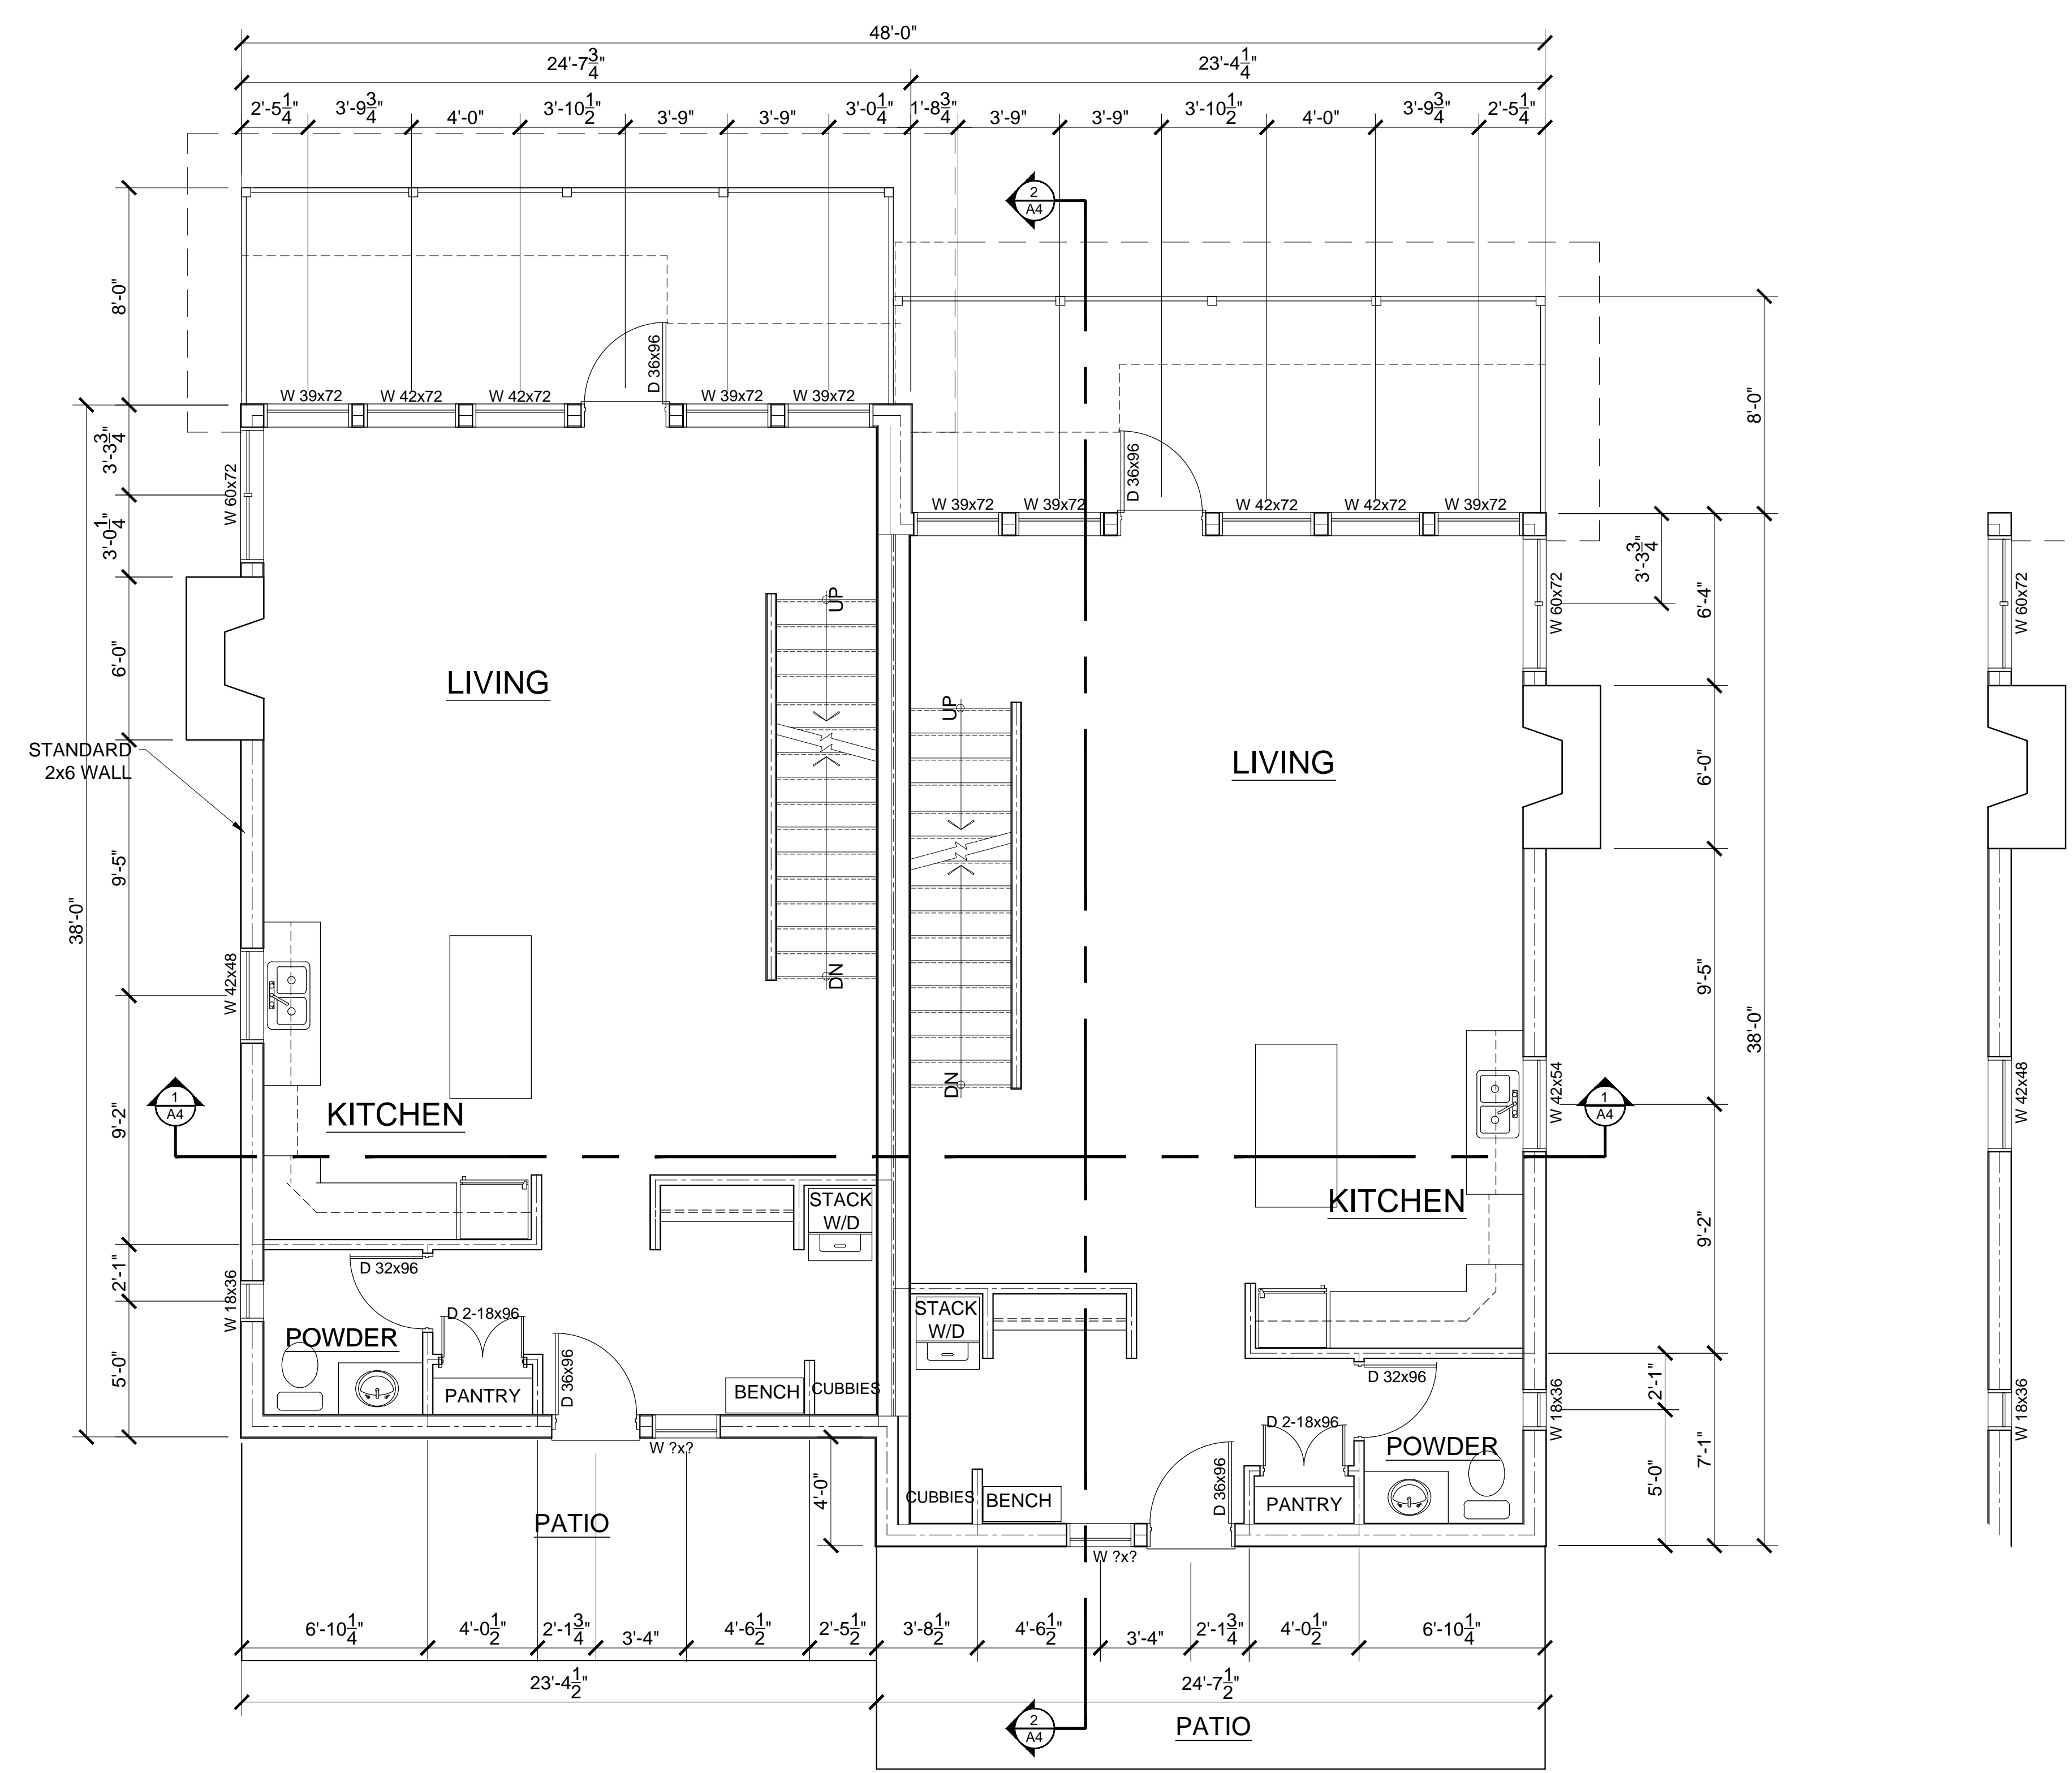

1 MAIN LEVEL FLOOR PLAN
 A2 SCALE: 1/4" = 1'-0"

no.	date	revision
1	Mar 31, 2017	Issued For Preliminary Review
2	Aug 22, 2017	Issued For Preliminary Review
3	Aug 28, 2017	Issued For Review

project title
 SOLA DUPLEX
 SNOW MTN PLACE
 APEX MOUNTAIN RESORT

dwg. title
 MAIN LEVEL PLAN

dr: RAH date: Mar 24, 2017
 ch: NGA scale: 1/4" = 1'-0"

COPYRIGHT
 © This drawing and design are copyrighted and considered intellectual property of Norman Goddard Architecture. No part of this drawing may be reproduced without written permission from the architect.

sheet no.
A2