




#209-212 Main Street
 Penticton,
 British Columbia
 V2A 5B2
 250.770.1104

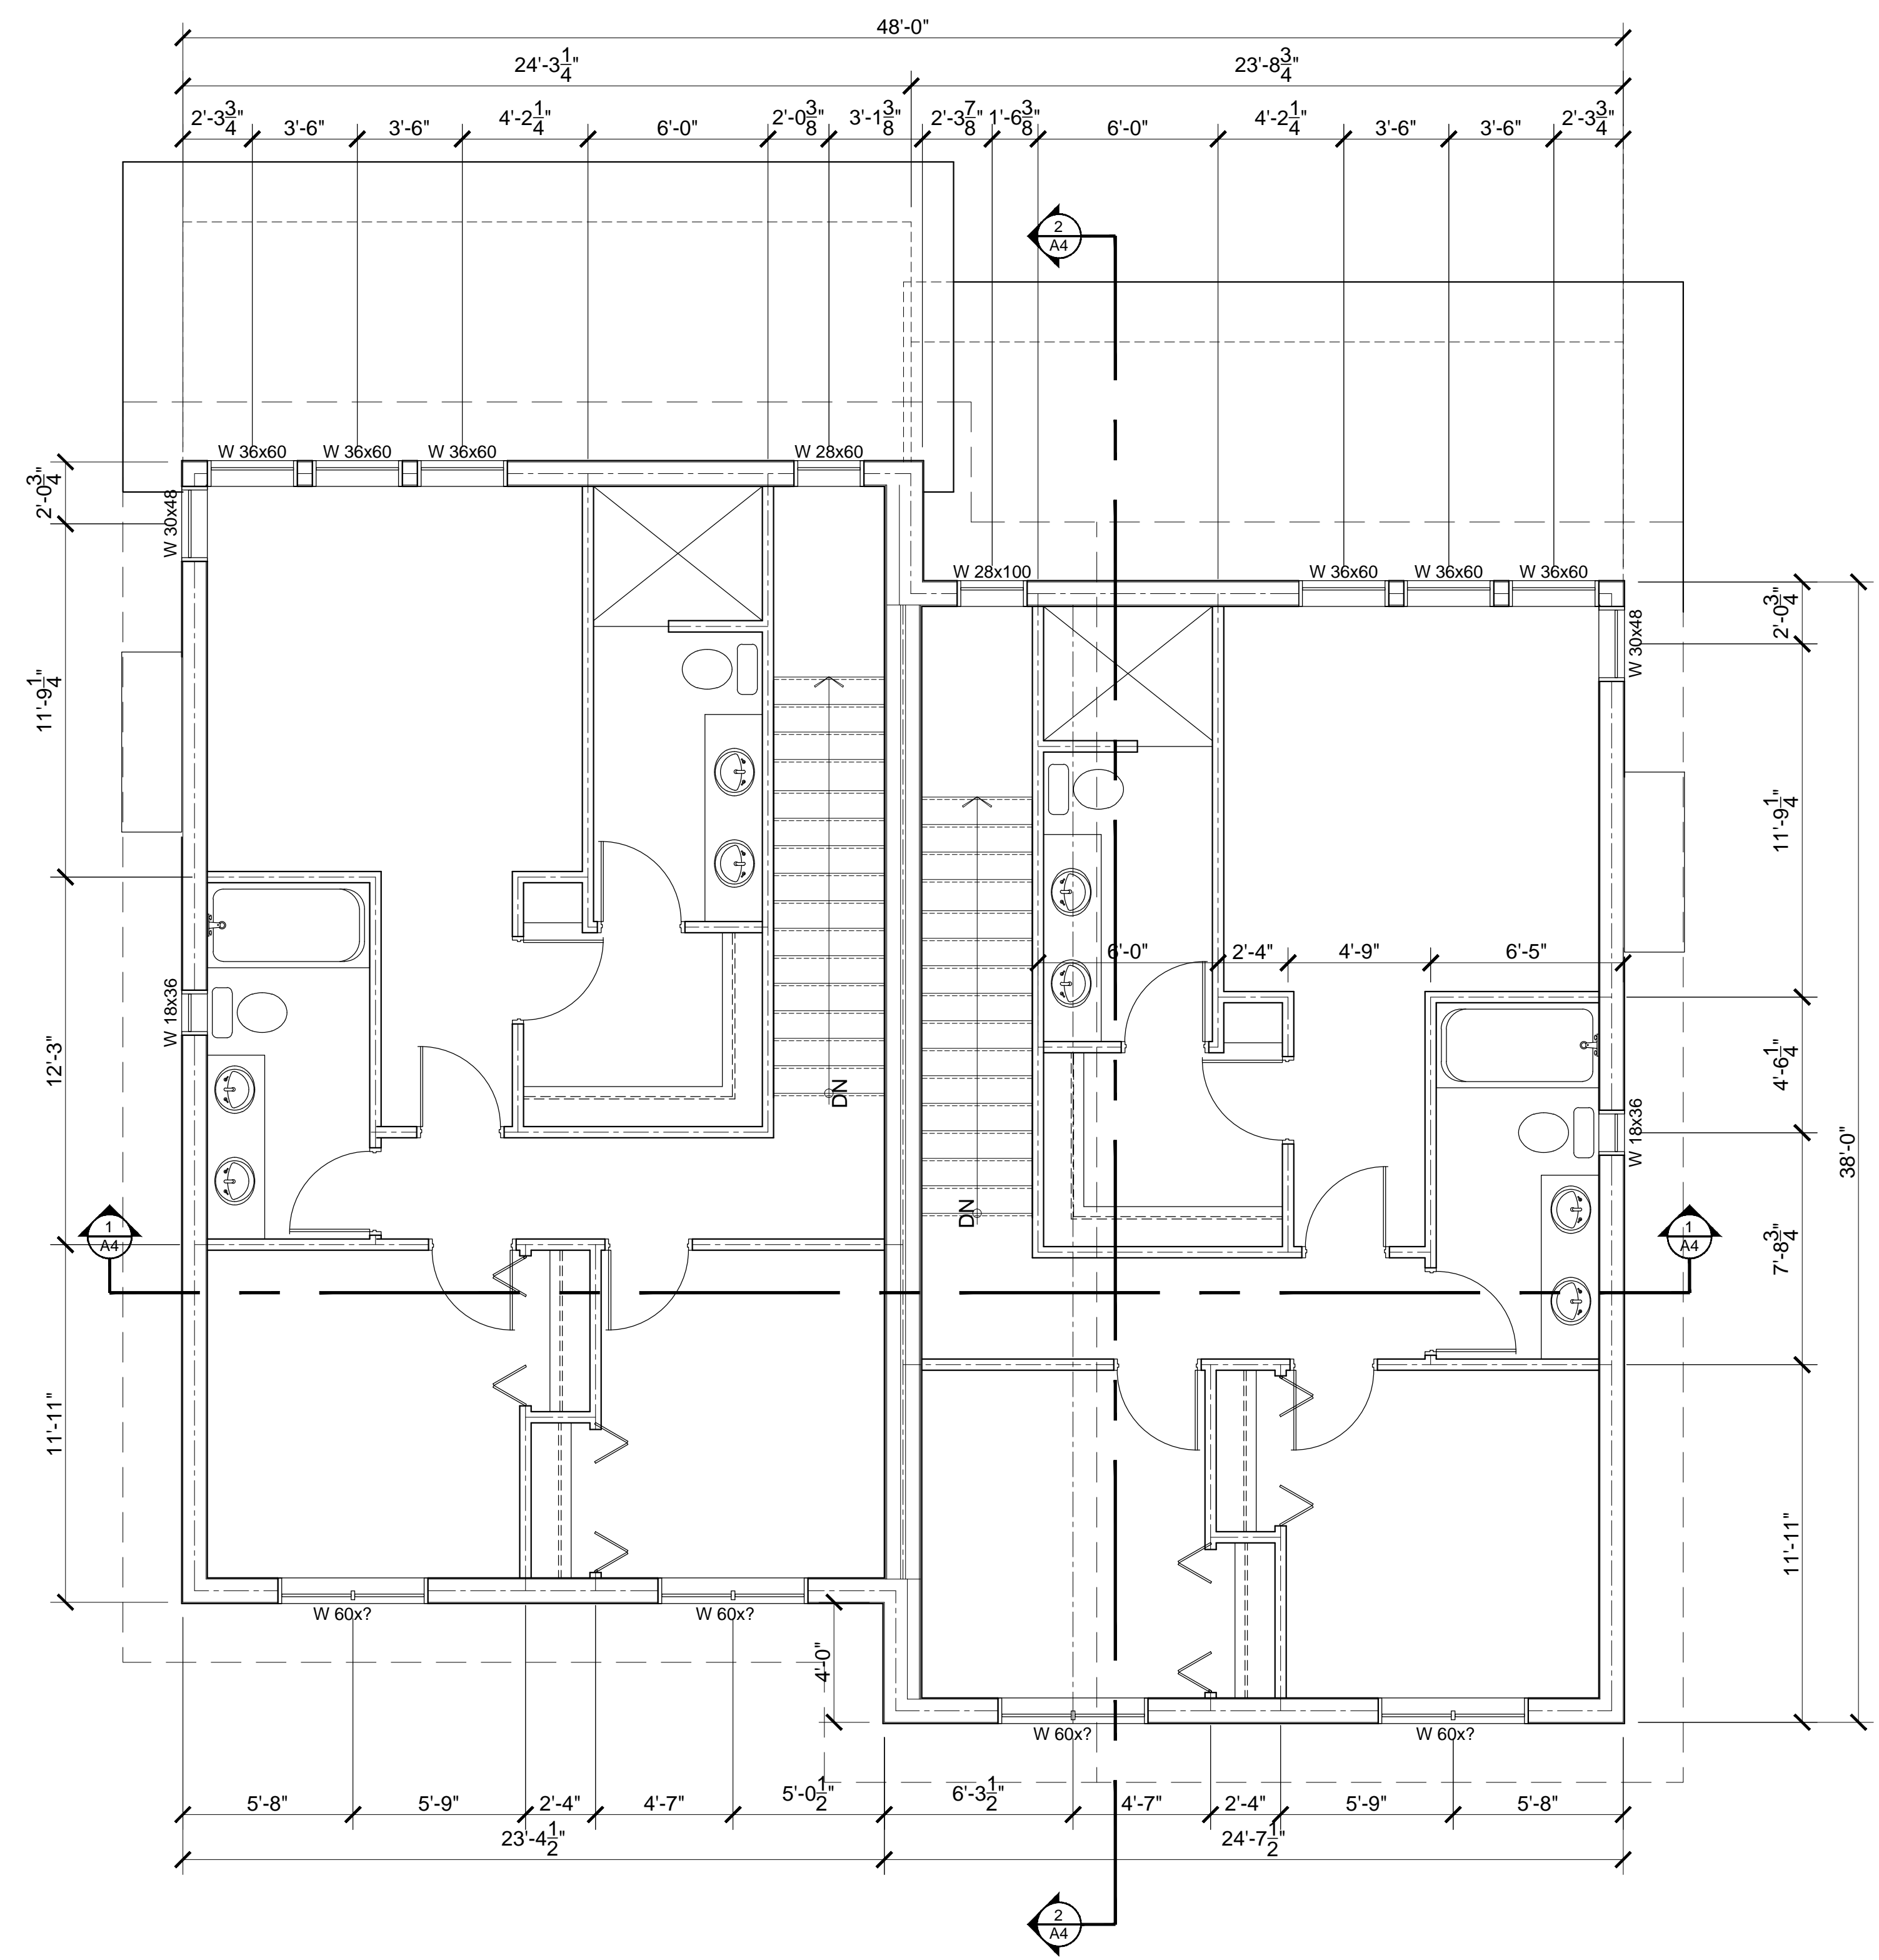

1 UPPER LEVEL FLOOR PLAN
A3 SCALE: 1/4" = 1'-0"

| | | |
|-----|--------------|-------------------------------|
| 3 | Aug 28, 2017 | Issued For Review |
| 2 | Aug 22, 2017 | Issued For Review |
| 1 | Mar 31, 2017 | Issued For Preliminary Review |
| no. | date | revision |

project title
 SOLA DUPLEX
 SNOW MTN PLACE
 APEX MOUNTAIN RESORT

dwg. title
 UPPER LEVEL PLAN

dr: RAH date: Mar 24, 2017
 ch: NGA scale: 1/4" = 1'-0"

COPYRIGHT
 © This drawing and design are copyrighted and considered intellectual property of Norman Goddard Architecture. No part of this drawing may be reproduced without written permission from the architect.

sheet no.
A3