


SURVEYOR'S CERTIFICATE OF LOCATION

LOT A, D.L. 487, ODYD, PLAN 17458

SCALE = 1 : 500 DISTANCES ARE IN METRES

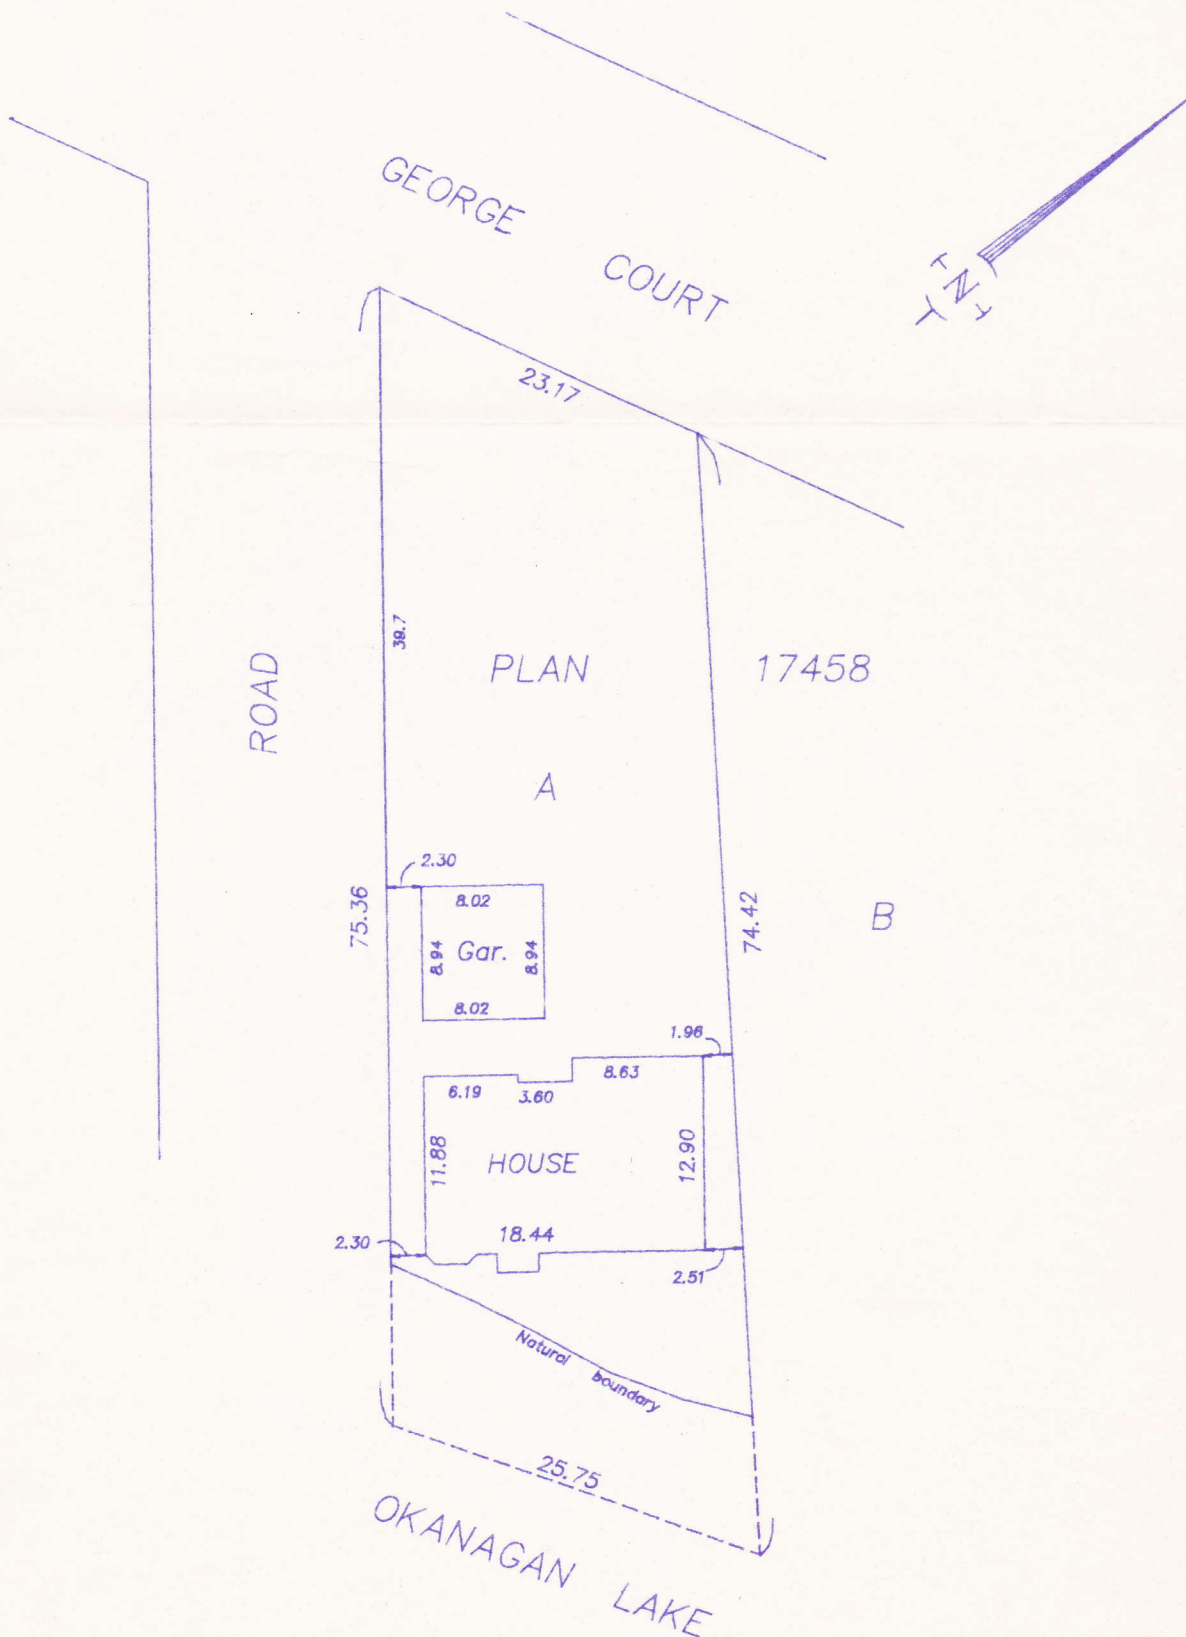

THIS CERTIFICATE IS PREPARED FOR MORTGAGE AND / OR BUILDING LOCATION PURPOSES ONLY, AND IS NOT TO BE USED FOR THE LOCATION OF PROPERTY BOUNDARIES, THIS CERTIFICATE IS VALID ONLY WHEN SEALED AND ORIGINALLY SIGNED, CERTIFIED CORRECT AND VALID ONLY IN RESPECT TO THE IMPROVEMENTS, AS SHOWN, AND

LOCATED ON THIS 26 DAY OF NOV., 1996


B.C. LAND SURVEYOR

PREPARED FOR :
BIG VALLEY CUSTOM HOMES
KELOWNA, B.C.

CIVIC ADDRESS :
2396 GEORGE COURT
WESTBANK, B.C.

G. Rempel B.C.L.S.
#3-2424 Main St.
Westbank, B.C. V4T 1P6

© THIS PLAN IS PROTECTED BY COPYRIGHT

File : 96 - C179 / 711