


B.C. LAND SURVEYOR'S CERTIFICATE
 ON: LOT 2, PLAN 31316
 D.L. 14 OSOYOOS DIVISION YALE DISTRICT
 SCALE: 1:300 (All distances are in Metres)

FOR: MR. J. HUBER

FILE: 8813-SC

APPROVED
 FORMING PART OF BUILDING PERMIT # 1475
 THESE DRAWINGS SHALL REMAIN ON SITE
 AVAILABLE TO CITY BUILDING INSPECTORS

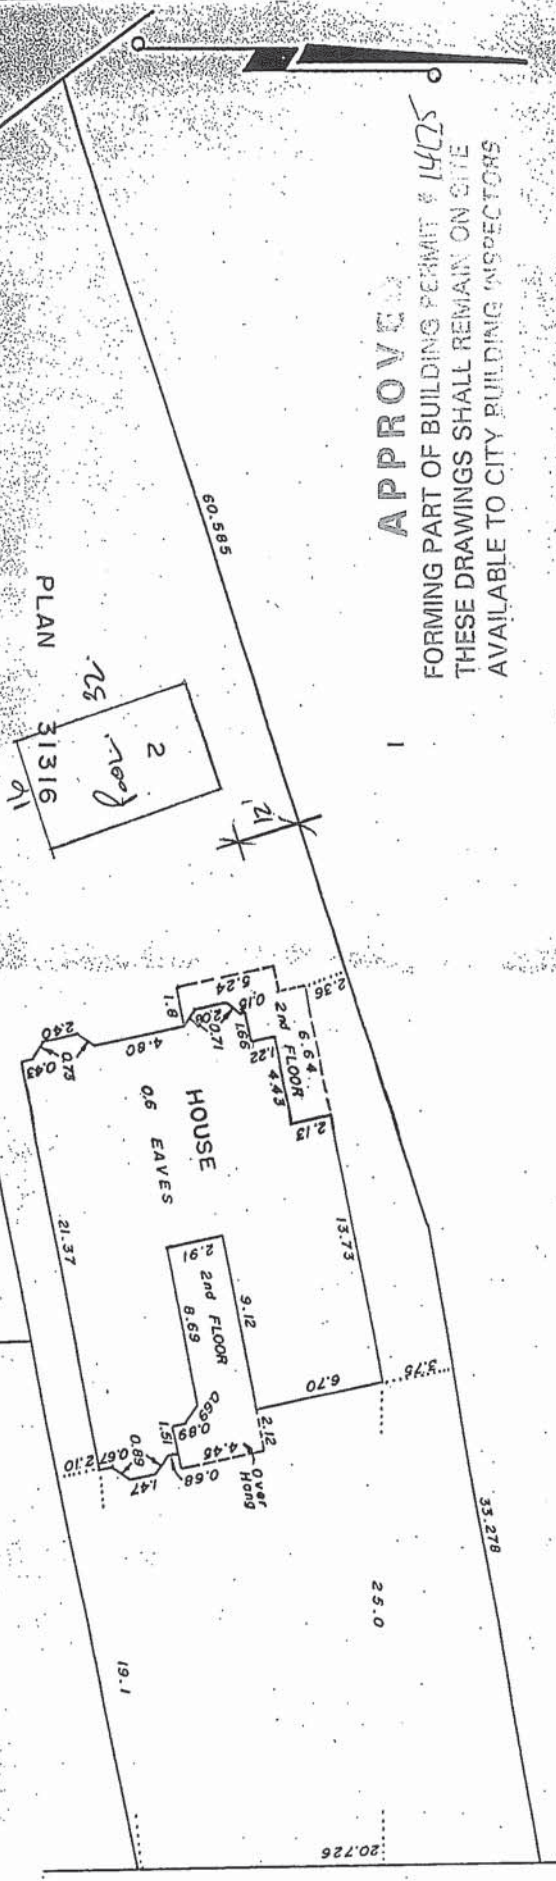

RECEIVED
 JUL 18 1988
 CITY OF KEOUWATIA
 Building Dept.

R.R. RUNNALLS & ASSOCIATES
 B.C. LAND SURVEYORS
 NO. 2 - 1470 WATER ST. KELLOWA, B.C.
 V1Y-1J5 763-7322

Certified Correct this 12th day of July 1988

(Signature)
 B.C.L.S.

ABBOTT ROAD

FB. 166/43