


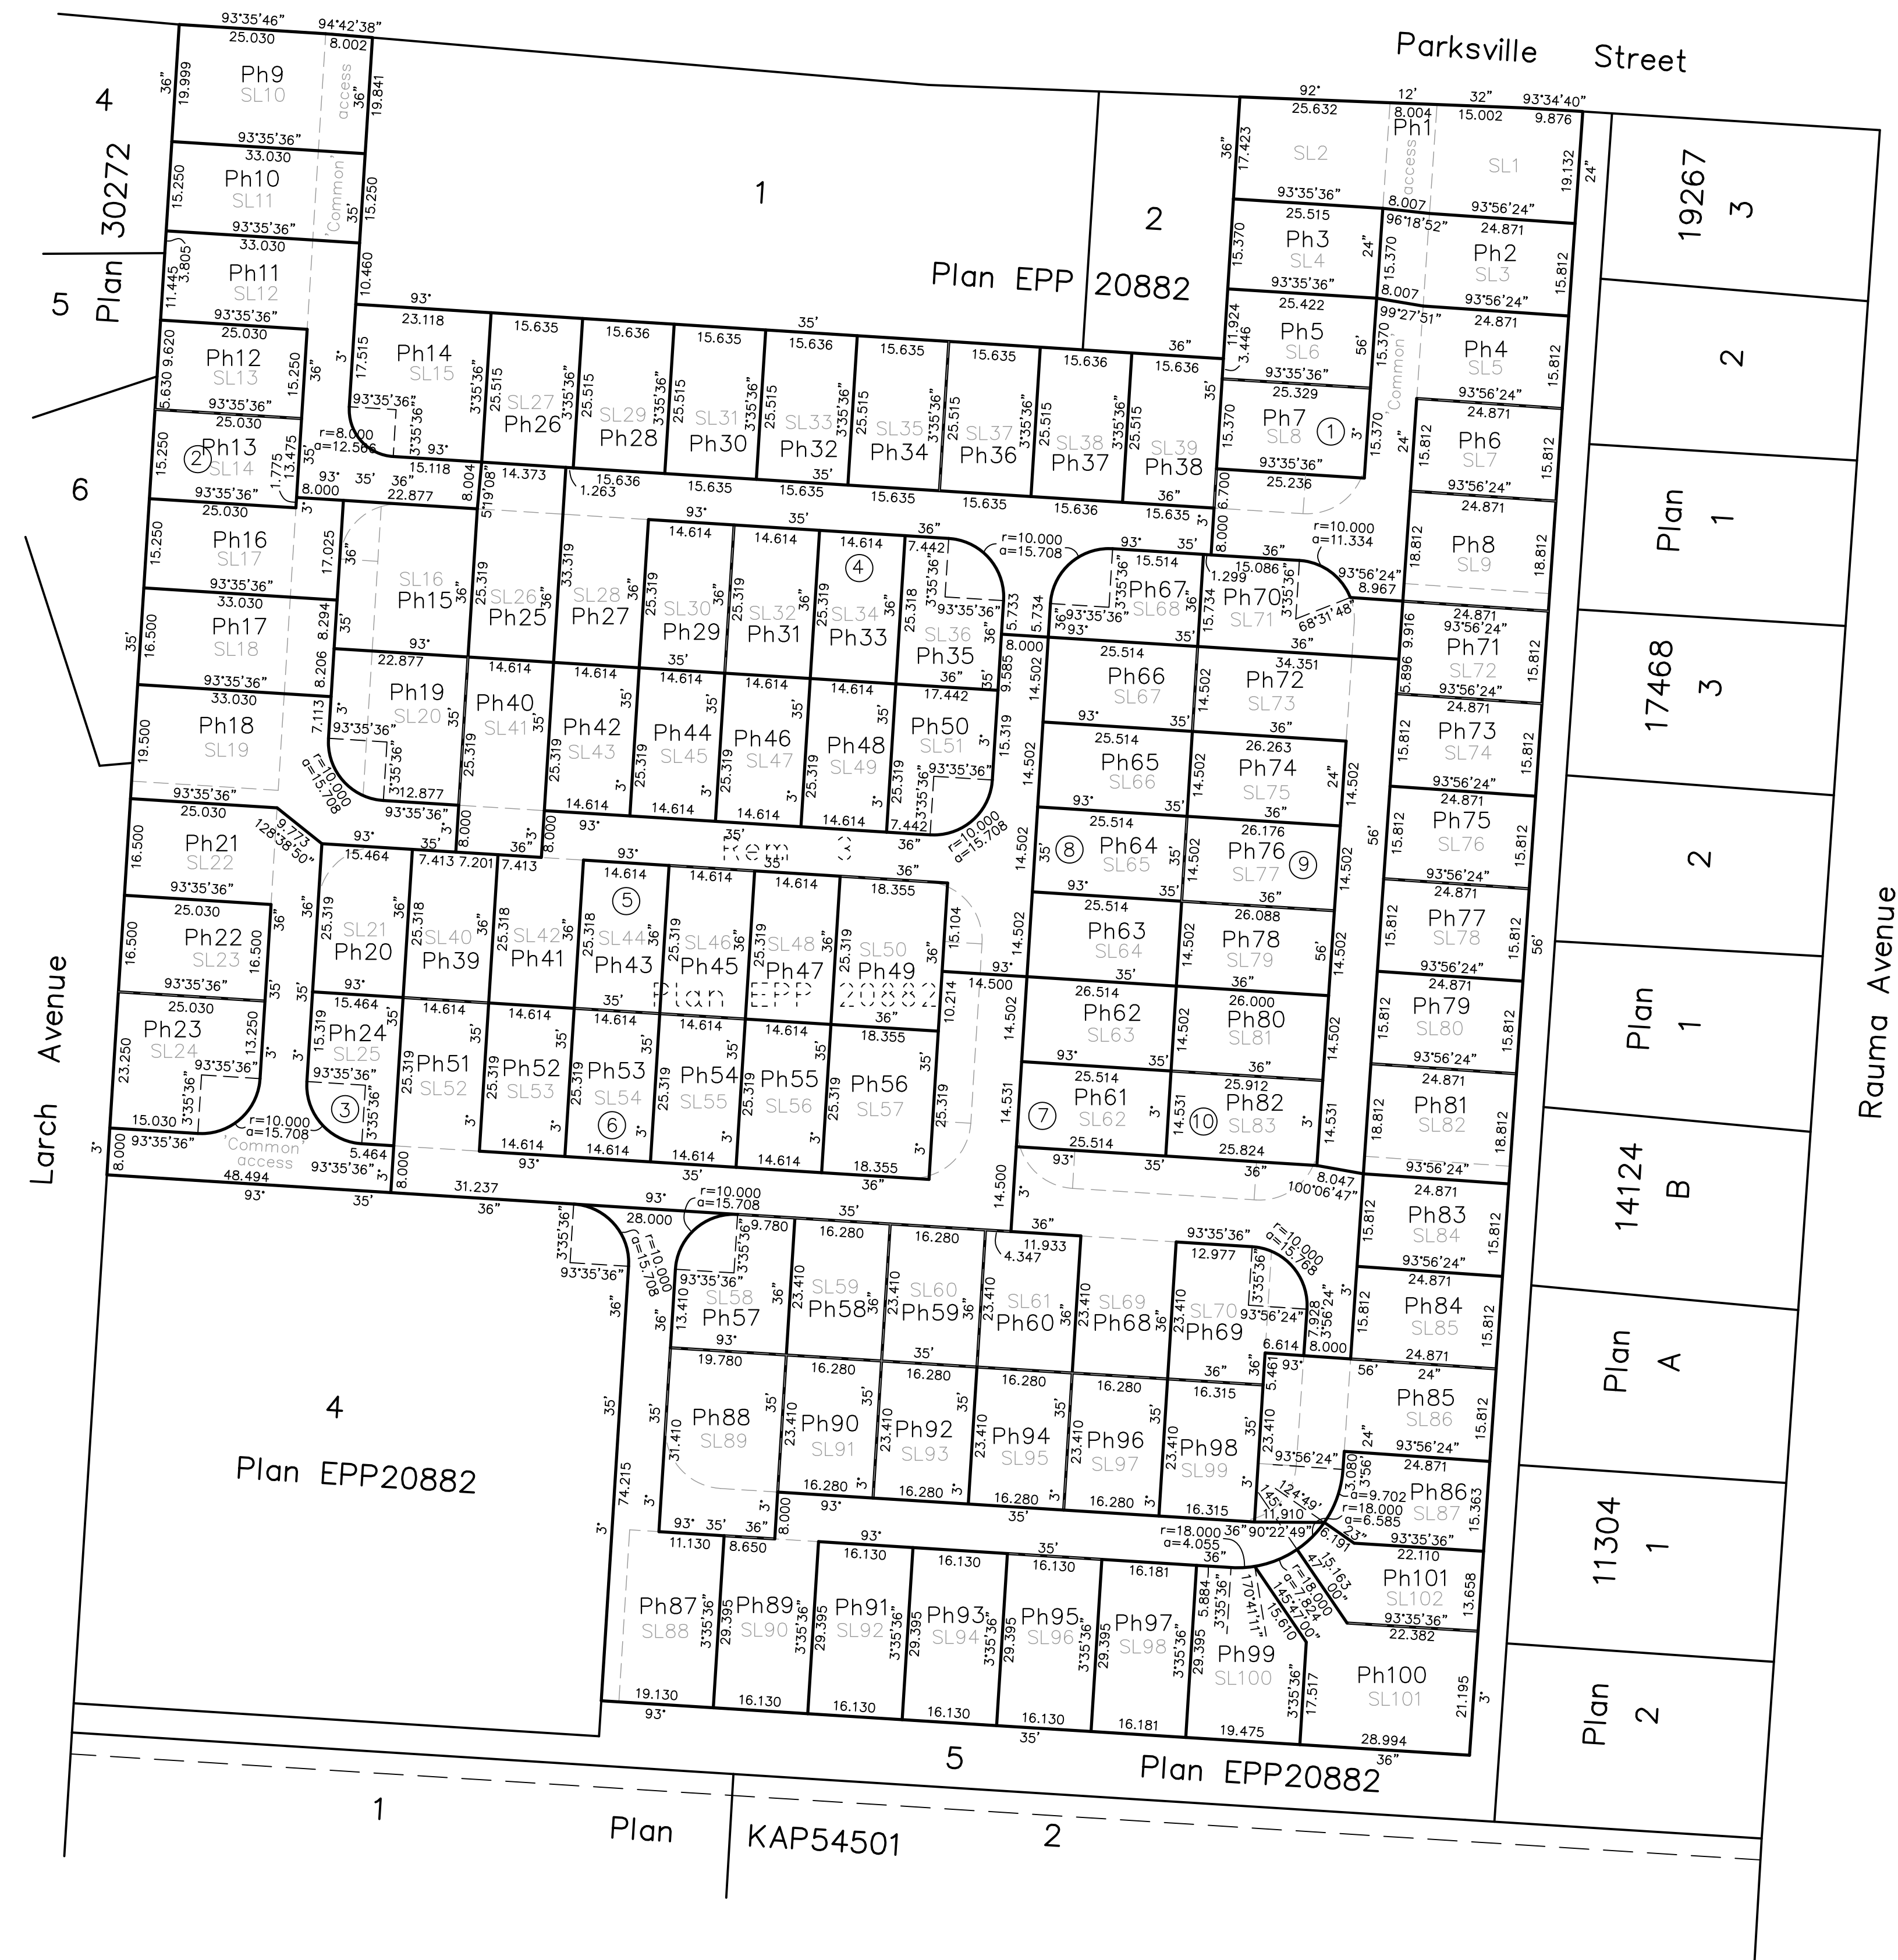

Plan to Accompany Form P
Phased Bareland
Strata Subdivision of Lot 3,
DL 497, Plan EPP20882

BCGS 82L.086
10 5 0 10 20 30 40 50 60 70

All distances are in metres.
The intended plot size of this plan is 864mm in width by 560mm in height (D size)
when plotted at a scale of 1:750

LEGEND

Bearings are grid and are derived
from GPS observations.

SL22 Denotes unit number

Ph6 Denotes Phase boundaries and
Phase number

④ Denotes Affordable Housing Lot

This plan lies within the Columbia Shuswap
Regional District

Amended October 14, 2014
July 14, 2011

BROWNE JOHNSON LAND SURVEYORS
B.C. AND CANADA LANDS
SALMON ARM, B.C. Ph.250-832-9701
File: 177-11 Form P